

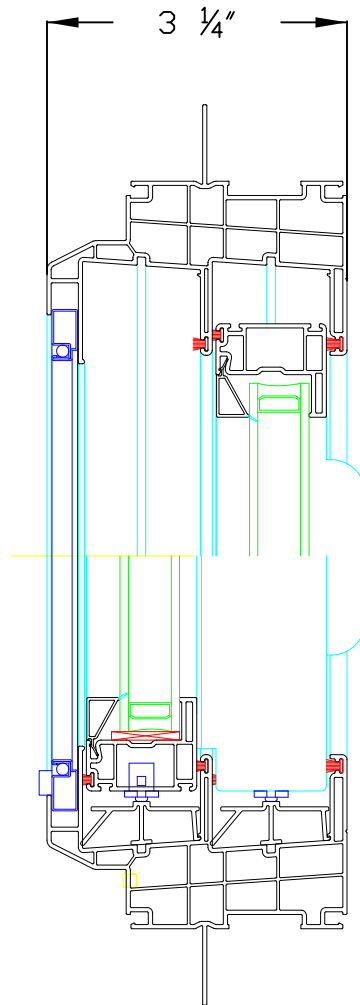


600 Series Double Slider Cut Sheet

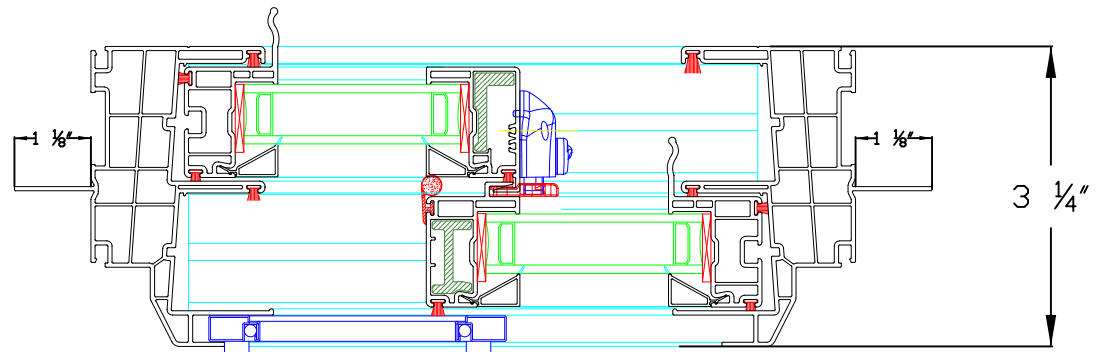

Section A-A

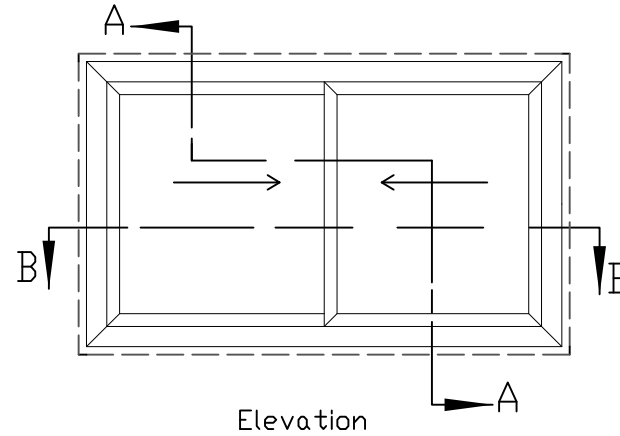

Section B-B

NOTICE THESE DRAWINGS ARE THE SOLE AND EXCLUSIVE PROPERTY OF NEWTEC AND SHOULD NOT BE REPRODUCED OR USED FOR ANY OTHER PROJECT WITHOUT THE WRITTEN PERMISSION OF NEWTEC. ANY VIOLATION OF THIS NOTICE IS STRICTLY PROHIBITED. COPYRIGHT © NEWTEC WINDOWS & DOORS, INC. 2014		NEWTEC WINDOWS & DOORS, INC. 3159 West 38th Street Chicago, IL 60632 Phone: (773) 895-8888 Fax: (773) 895-8885  www.newtecwindow.com	
PROJECT NAME:	SYSTEM 600	DATE:	4.4.2019
LOCATION:	VINYL DOUBLE SLIDER WINDOWS	CHECKED BY:	SCALE: N.T.S.
ARCHITECT:		SUBMITTAL BY:	SHEET NO. 004
CONTRACTOR:		DESCRIPTION OF REVISION:	
REV:	NO	DATE:	BY: